


G:\2017 PROJECTS\17C17107.00 CARROLL COUNTY W. AUTH\03-SE PRODUCTS\08-CAD\DRAWINGS\06-FIGURES\INDIAN CREEK_FIGURE_NO CHUTE SPILLWAY_12-20-2017.DWG

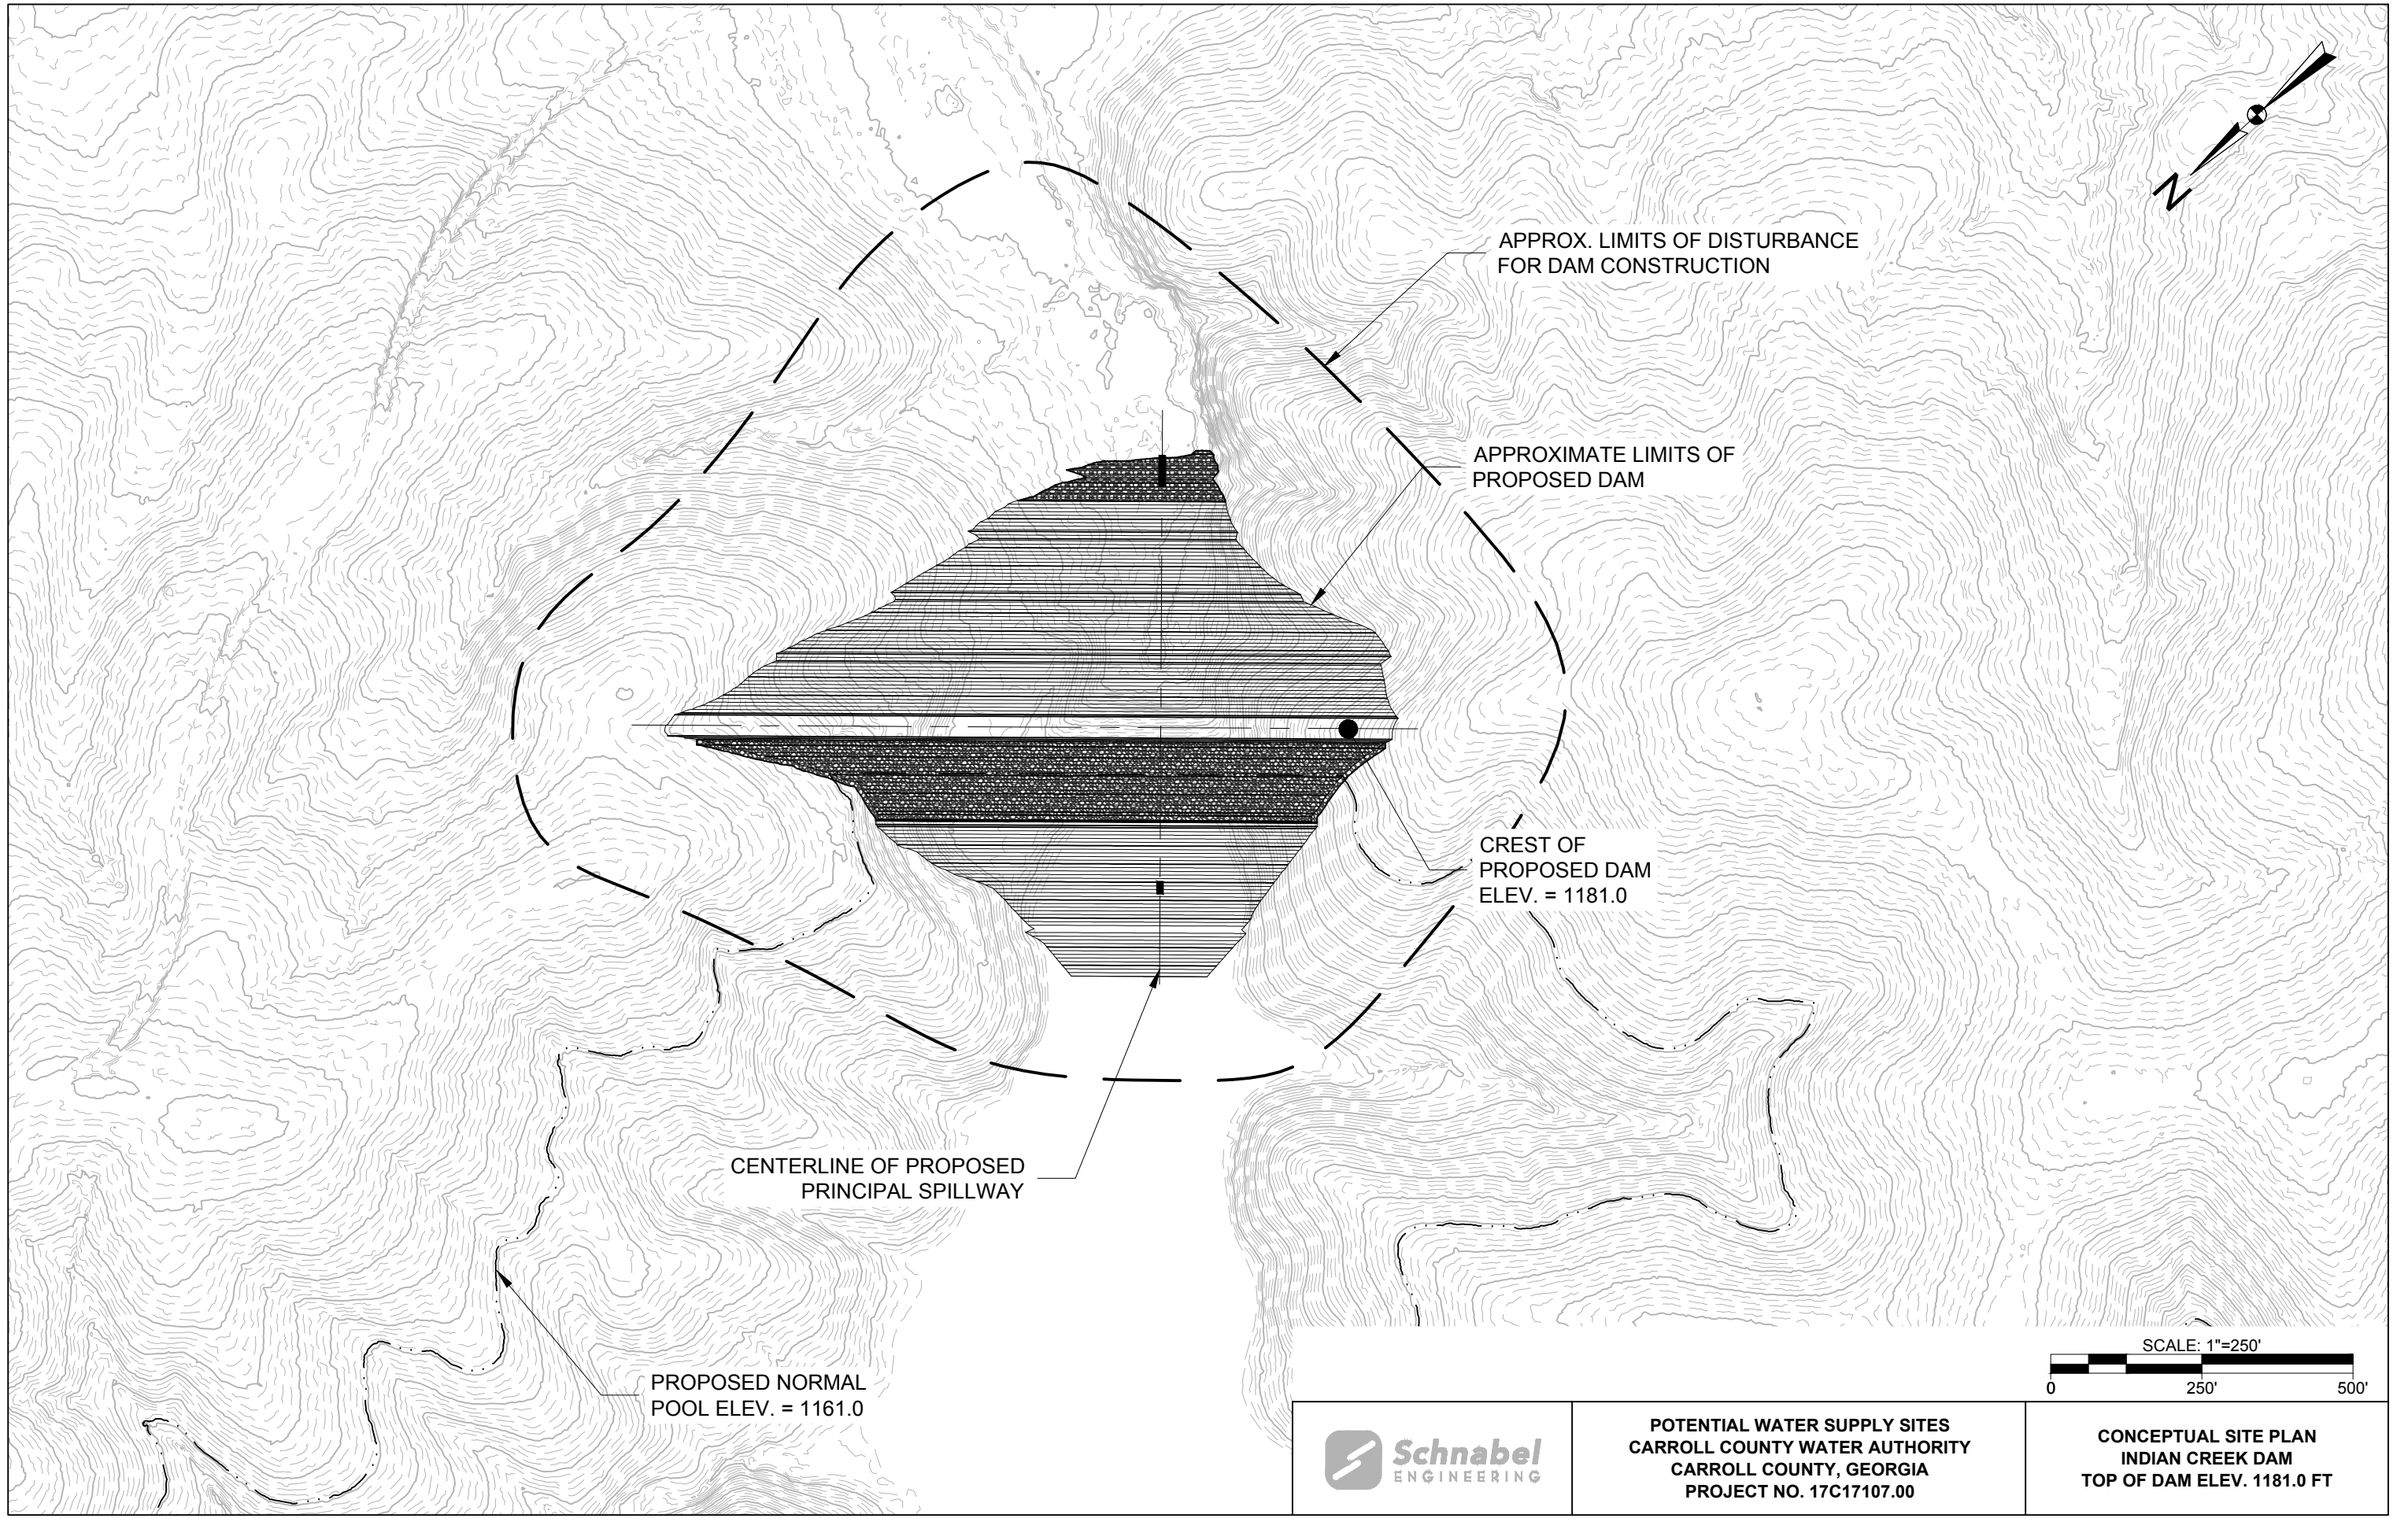

POTENTIAL WATER SUPPLY SITES
CARROLL COUNTY WATER AUTHORITY
CARROLL COUNTY, GEORGIA
PROJECT NO. 17C17107.00

CONCEPTUAL SITE PLAN
INDIAN CREEK DAM
TOP OF DAM ELEV. 1181.0 FT