



G:\2017 PROJECTS\17C17107.00 CARROLL COUNTY W. AUTH\03-SE PRODUCTS\08-CAD\DRAWINGS\06-FIGURES\INDIAN CREEK_FIGURE_NO CHUTE SPILLWAY_12-20-2017.DWG

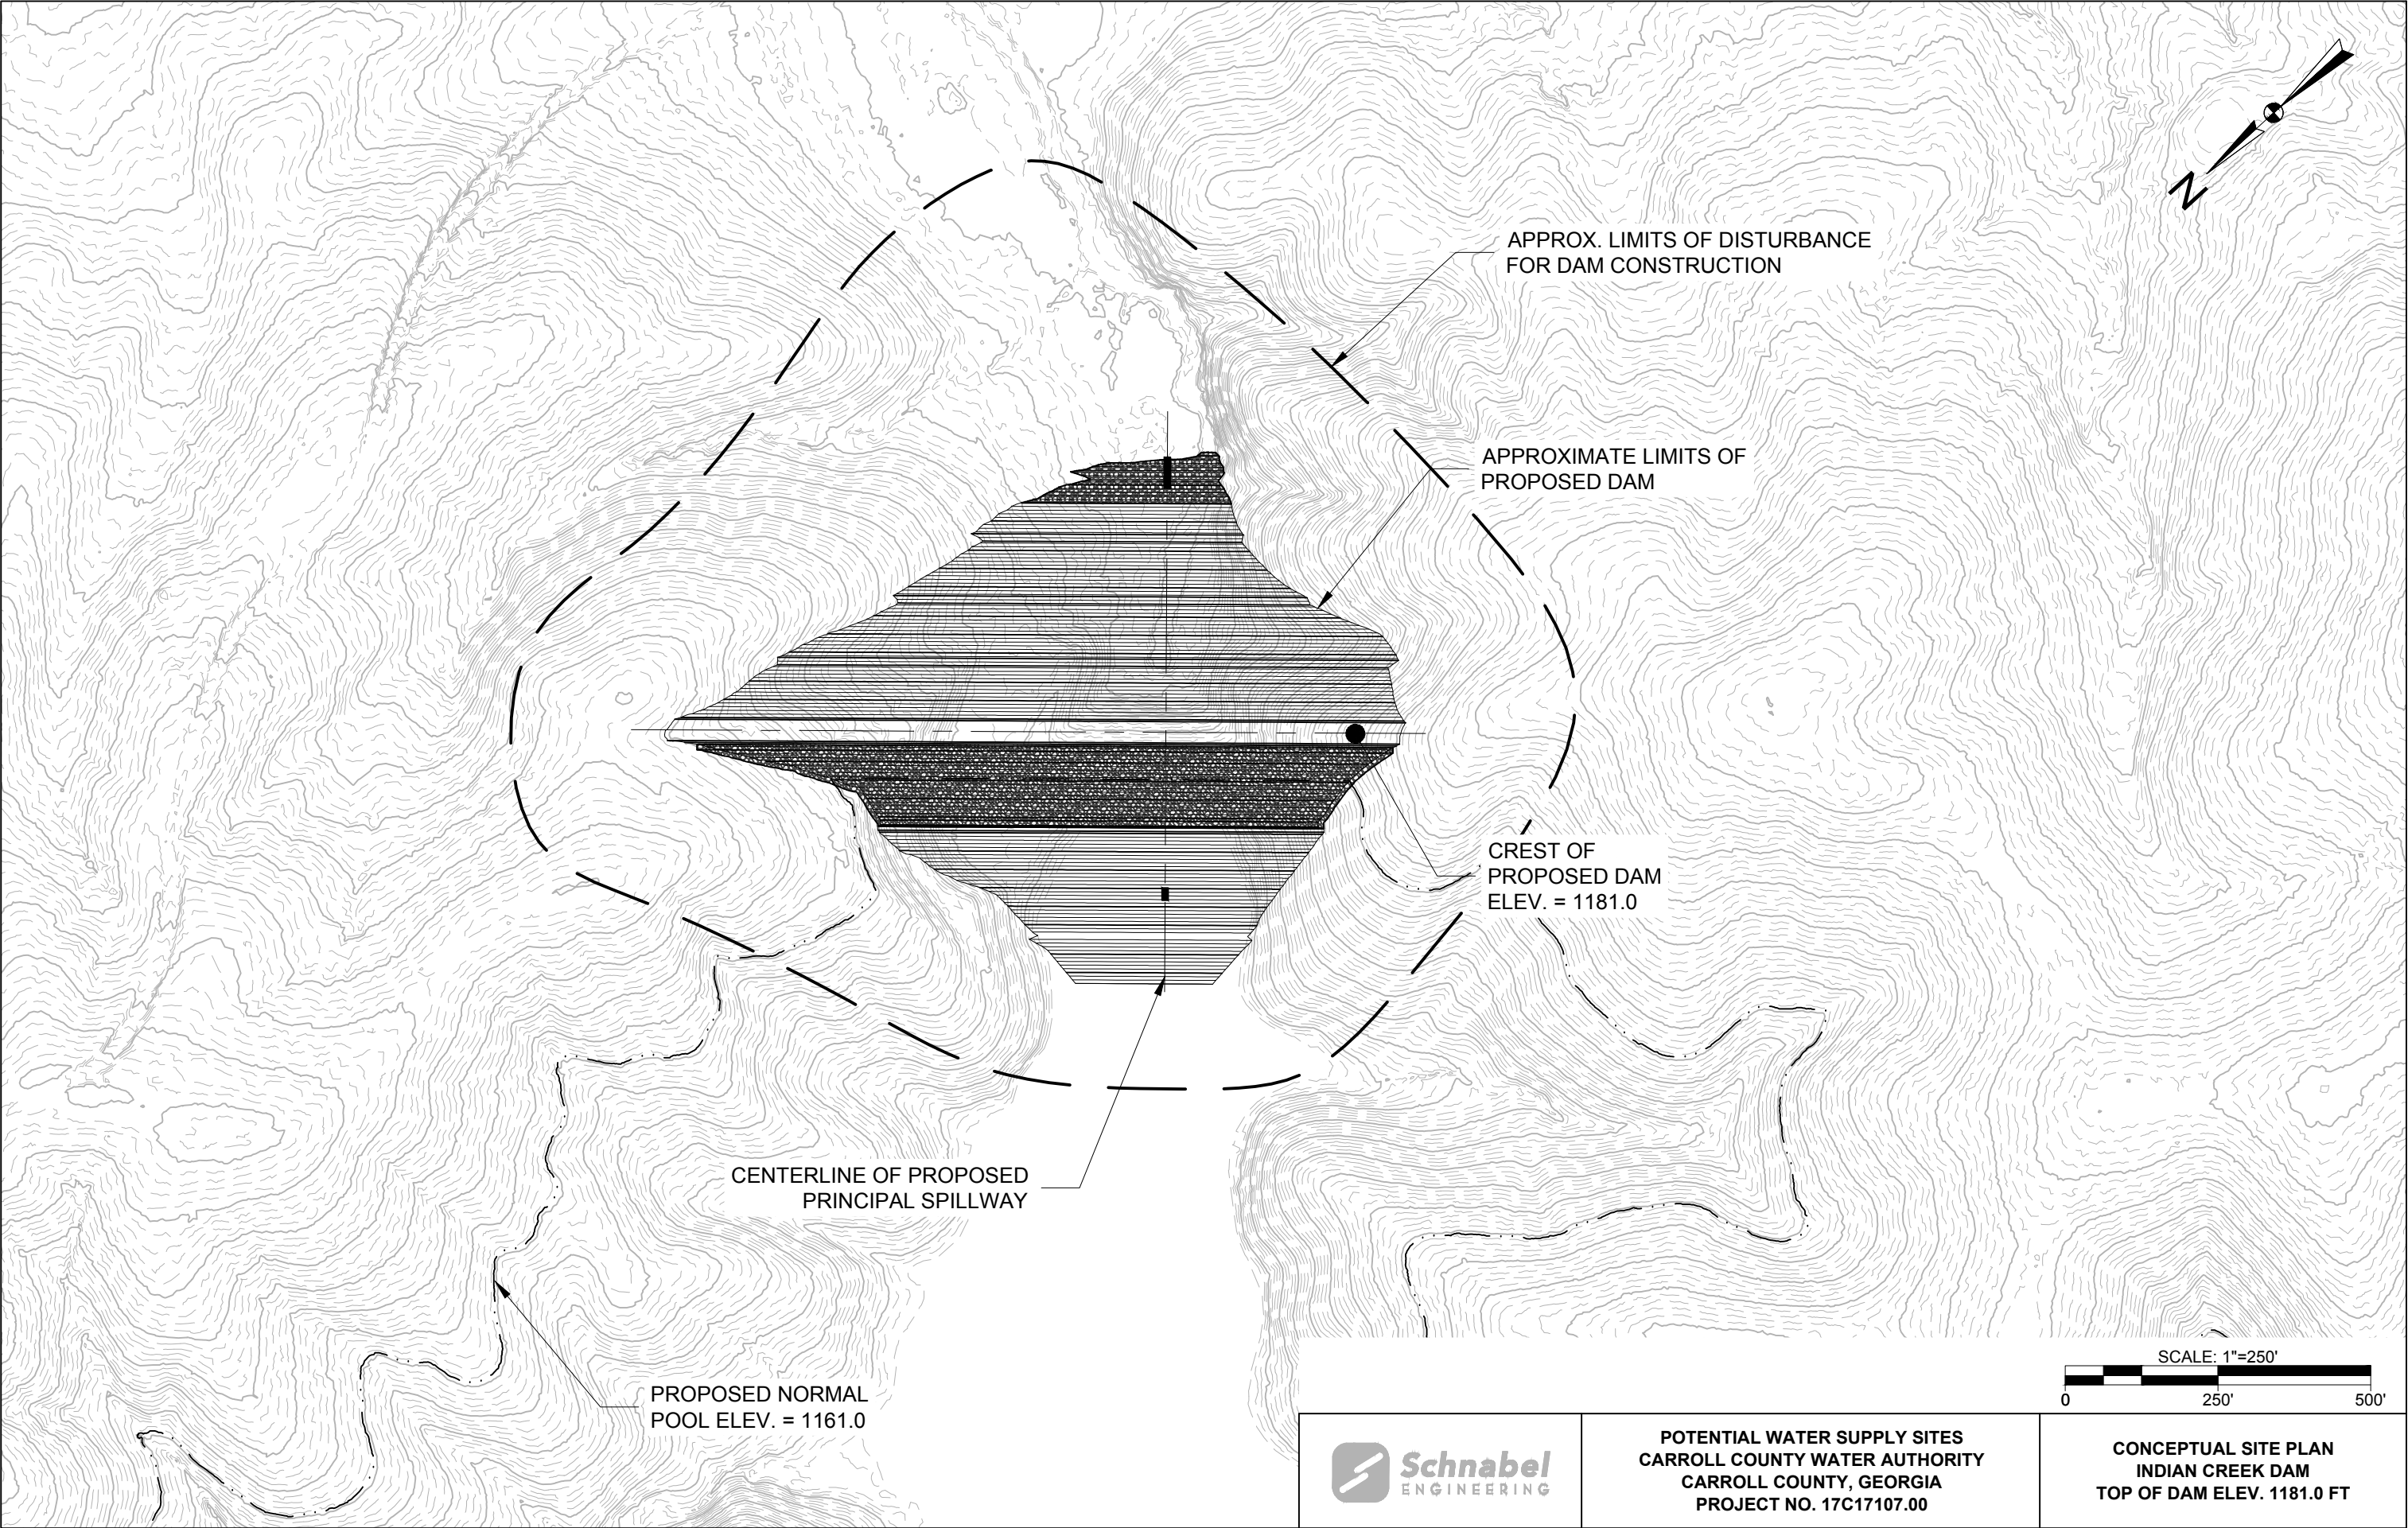

	<p>POTENTIAL WATER SUPPLY SITES CARROLL COUNTY WATER AUTHORITY CARROLL COUNTY, GEORGIA PROJECT NO. 17C17107.00</p>	<p>CONCEPTUAL SITE PLAN INDIAN CREEK DAM TOP OF DAM ELEV. 1181.0 FT</p>
---	--	---